


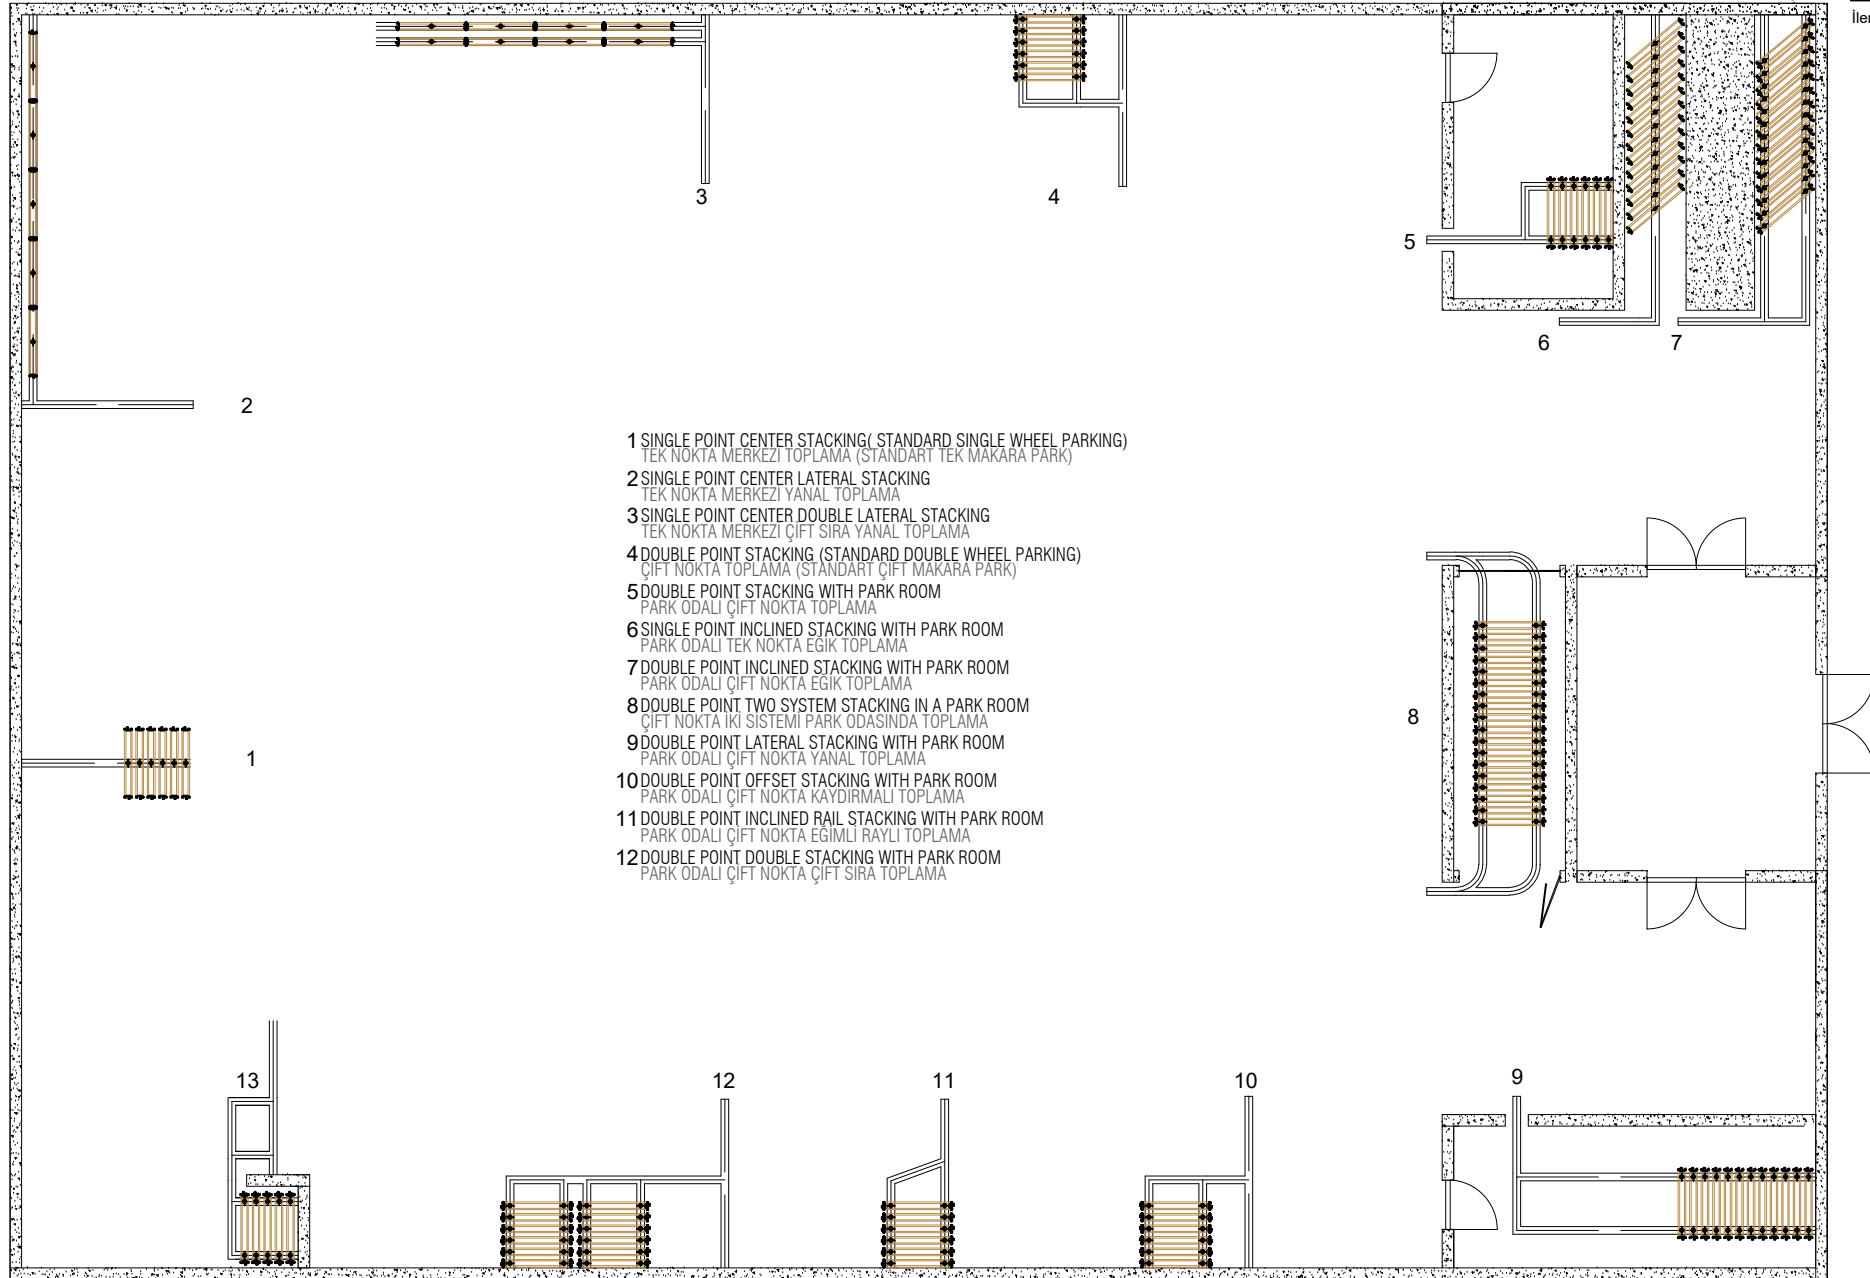

- 1 SINGLE POINT CENTER STACKING(STANDARD SINGLE WHEEL PARKING)
TEK NOKTA MERKEZİ TOPLAMA (STANDART TEK MAKARA PARK)
- 2 SINGLE POINT CENTER LATERAL STACKING
TEK NOKTA MERKEZİ YANAL TOPLAMA
- 3 SINGLE POINT CENTER DOUBLE LATERAL STACKING
TEK NOKTA MERKEZİ ÇİFT SIRA YANAL TOPLAMA
- 4 DOUBLE POINT STACKING (STANDARD DOUBLE WHEEL PARKING)
ÇİFT NOKTA TOPLAMA (STANDART ÇİFT MAKARA PARK)
- 5 DOUBLE POINT STACKING WITH PARK ROOM
PARK ODALI ÇİFT NOKTA TOPLAMA
- 6 SINGLE POINT INCLINED STACKING WITH PARK ROOM
PARK ODALI TEK NOKTA EGİK TOPLAMA
- 7 DOUBLE POINT INCLINED STACKING WITH PARK ROOM
PARK ODALI ÇİFT NOKTA EGİK TOPLAMA
- 8 DOUBLE POINT TWO SYSTEM STACKING IN A PARK ROOM
ÇİFT NOKTA İKİ SİSTEMİ PARK ODASINDA TOPLAMA
- 9 DOUBLE POINT LATERAL STACKING WITH PARK ROOM
PARK ODALI ÇİFT NOKTA YANAL TOPLAMA
- 10 DOUBLE POINT OFFSET STACKING WITH PARK ROOM
PARK ODALI ÇİFT NOKTA KAYDIRMALI TOPLAMA
- 11 DOUBLE POINT INCLINED RAIL STACKING WITH PARK ROOM
PARK ODALI ÇİFT NOKTA EGİMLİ RAYLI TOPLAMA
- 12 DOUBLE POINT DOUBLE STACKING WITH PARK ROOM
PARK ODALI ÇİFT NOKTA ÇİFT SIRA TOPLAMA
- 13