


- BETONARME / ÇELİK TASIYICI SİSTEM  
REINFORCED CONCRETE / STEEL LOAD BEARING SYSTEM
- ÇELİK ANKRAJ  
STEEL ANCHORAGE
- SES YALITIM BARIYERİ (TAVSİYE EDİLİR)  
SOUND INSULATION BARRIER (RECOMMENDED)
- ÇELİK TASIYICI  
TASIYICI RAY  
LOAD BEARING STEEL PROFILE  
LOAD BEARING RAIL
- ASMA TAVAN KOTU  
SUSPENDED CEILING LEVEL

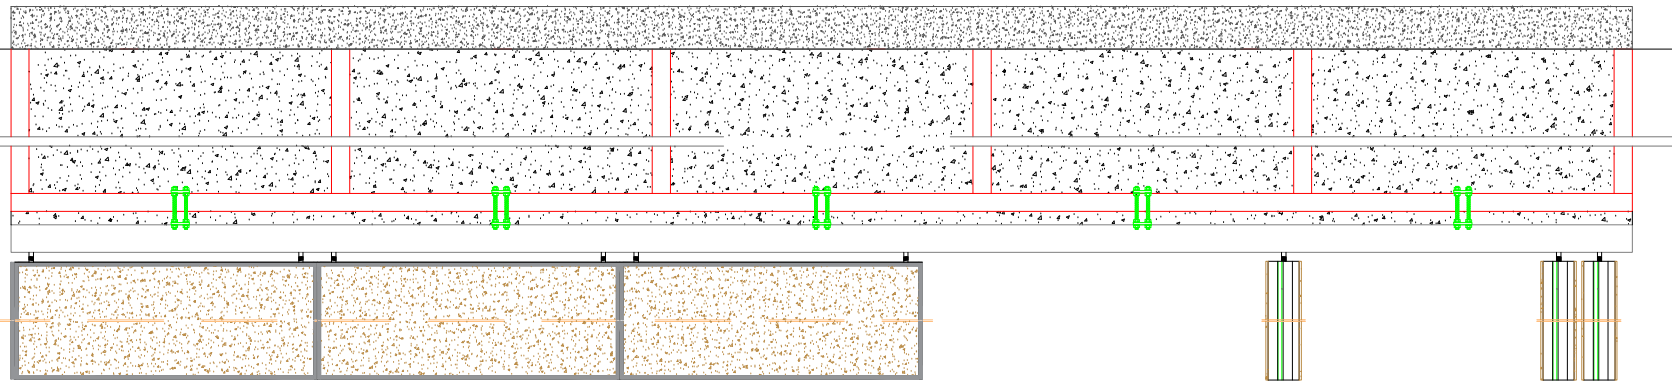

- BETONARME / ÇELİK TASIYICI SİSTEM  
REINFORCED CONCRETE / STEEL LOAD BEARING SYSTEM
- ÇELİK ANKRAJ  
STEEL ANCHORAGE
- SES YALITIM BARIYERİ (TAVSİYE EDİLİR)  
SOUND INSULATION BARRIER (RECOMMENDED)
- ÇELİK TASIYICI  
TASIYICI RAY  
LOAD BEARING STEEL PROFILE  
LOAD BEARING RAIL
- ASMA TAVAN KOTU  
SUSPENDED CEILING LEVEL

TITLE:

DEFAULT CEILING LOAD BEARING SYSTEM